

2 BED ROOM APARTMENTS

SCALE : 1/8" = 1'-0"

ALL DIMENSIONS ARE AN APPROXIMATE
1236 SQ. FT.

MEDIA REAL ESTATE CO.


203 E. BALTIMORE AVE. : MEDIA, PA. 19063
(610) 565-9000 : FAX (610) 891-1991

DENNIS L. SLOSTAD : ARCHITECT

MADISON SUITES

411 MANCHESTER AVENUE
MEDIA, PENNSYLVANIA 19063

DATE : 11/10/06

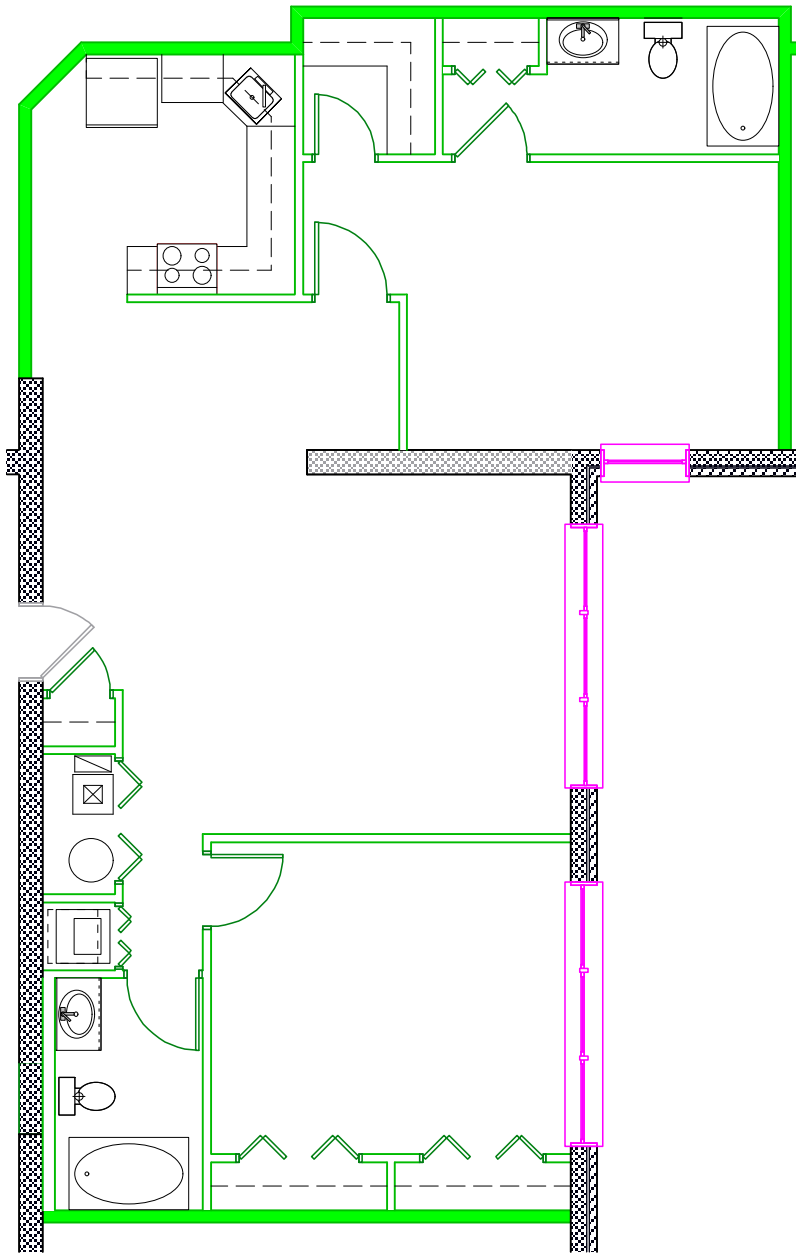

2 BED ROOM APARTMENTS

SCALE : 1/8" = 1'-0"

ALL DIMENSIONS ARE AN APPROXIMATE
1237, 1261, & 1263 SQ. FT.

MEDIA REAL ESTATE CO.


203 E. BALTIMORE AVE. : MEDIA, PA. 19063
(610) 565-9000 : FAX (610) 891-1991

DENNIS L. SLOSTAD : ARCHITECT

MADISON SUITES

~~411 MANHATTAN AVE~~
MEDIA, PENNSYLVANIA 19063

DATE: 11/10/06

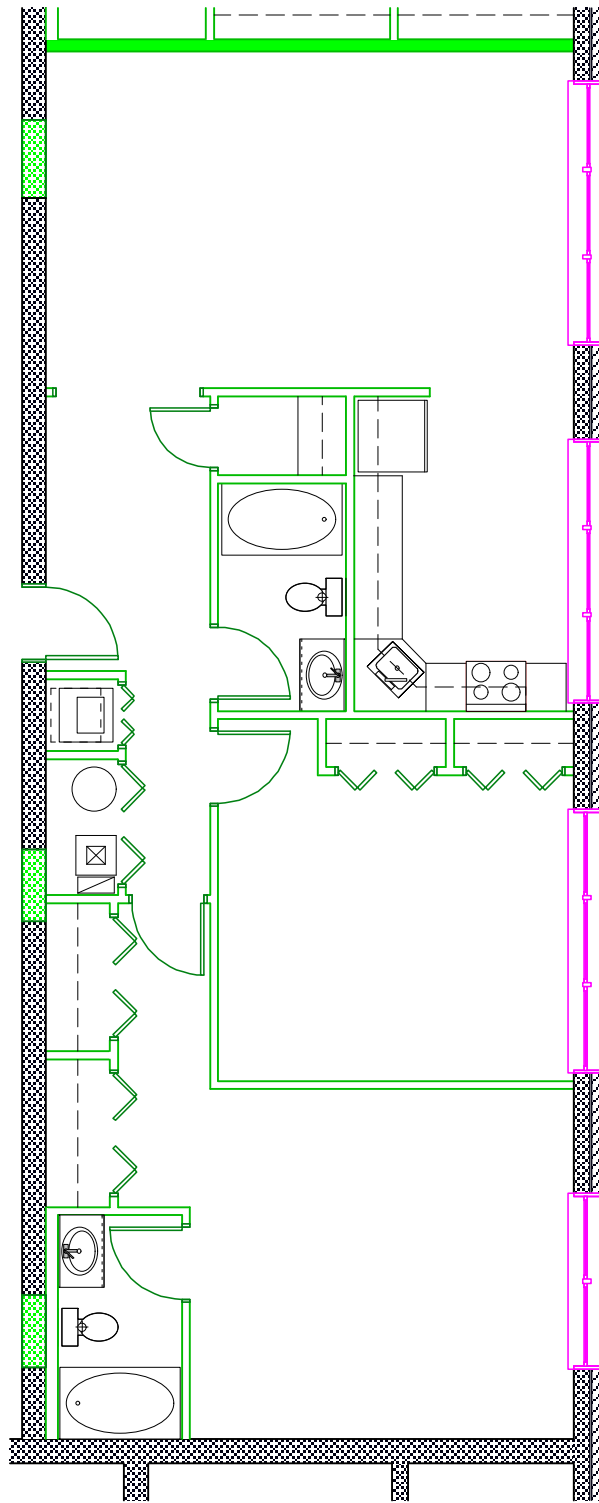

2 BED ROOM APARTMENTS

SCALE : 1/8" = 1'-0"

ALL DIMENSIONS ARE AN APPROXIMATE
1270, & 1271 SQ. FT.

MEDIA REAL ESTATE CO.


203 E. BALTIMORE AVE. : MEDIA, PA. 19063
(610) 565-9000 : FAX (610) 891-1991

DENNIS L. SLOSTAD : ARCHITECT

MADISON SUITES

411 MANCHESTER AVENUE
MEDIA, PENNSYLVANIA 19063

DATE : 11/10/06

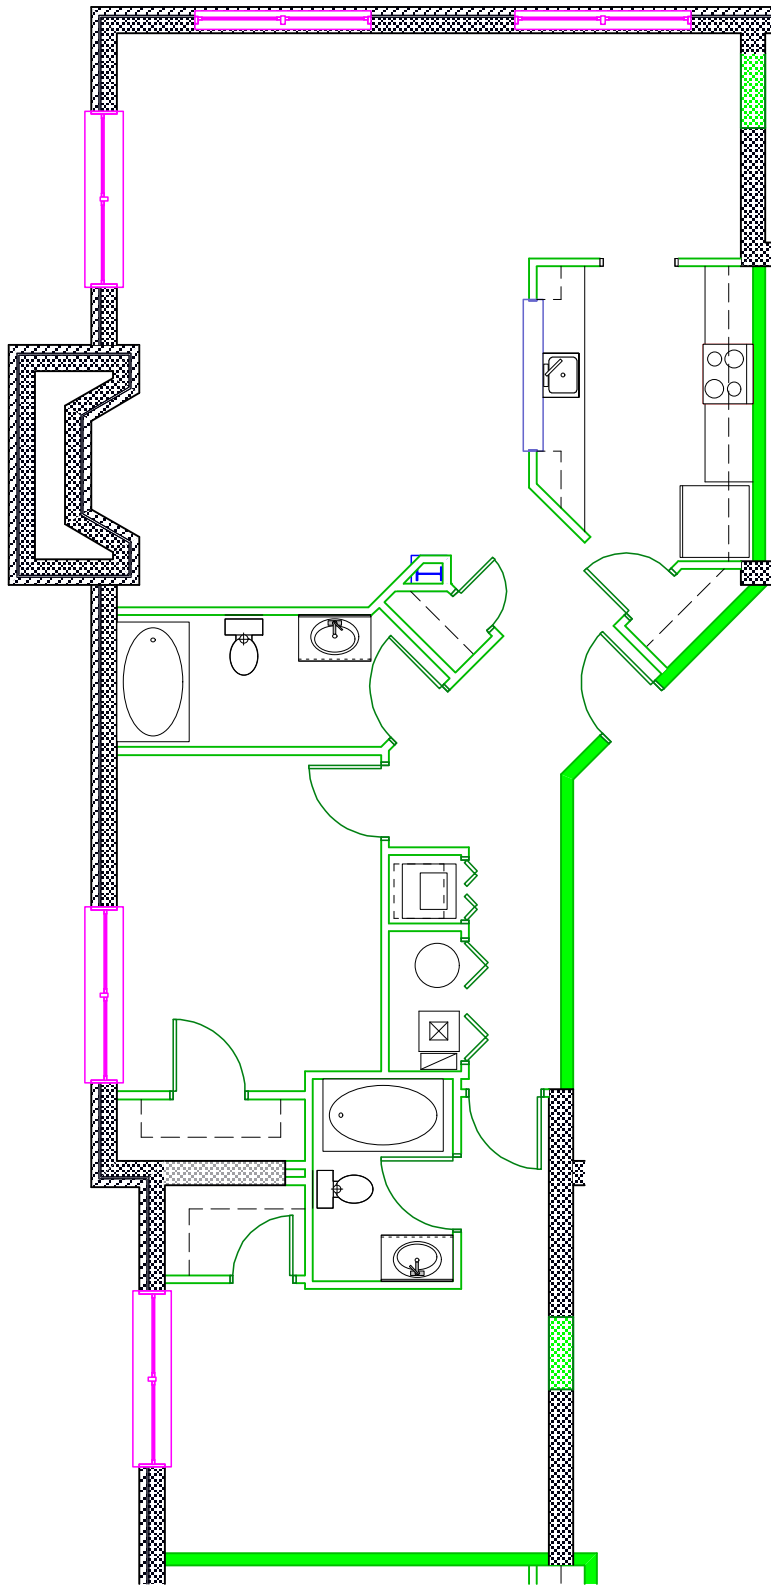

2 BED ROOM APARTMENTS

SCALE : 1/8" = 1'-0"

ALL DIMENSIONS ARE AN APPROXIMATE
1338, & 1345 SQ. FT.

MEDIA REAL ESTATE CO.


203 E. BALTIMORE AVE. : MEDIA, PA. 19063
(610) 565-9000 : FAX (610) 891-1991

DENNIS L. SLOSTAD : ARCHITECT

MADISON SUITES

411 MANCHESTER AVENUE
MEDIA, PENNSYLVANIA 19063

DATE : 11/10/06

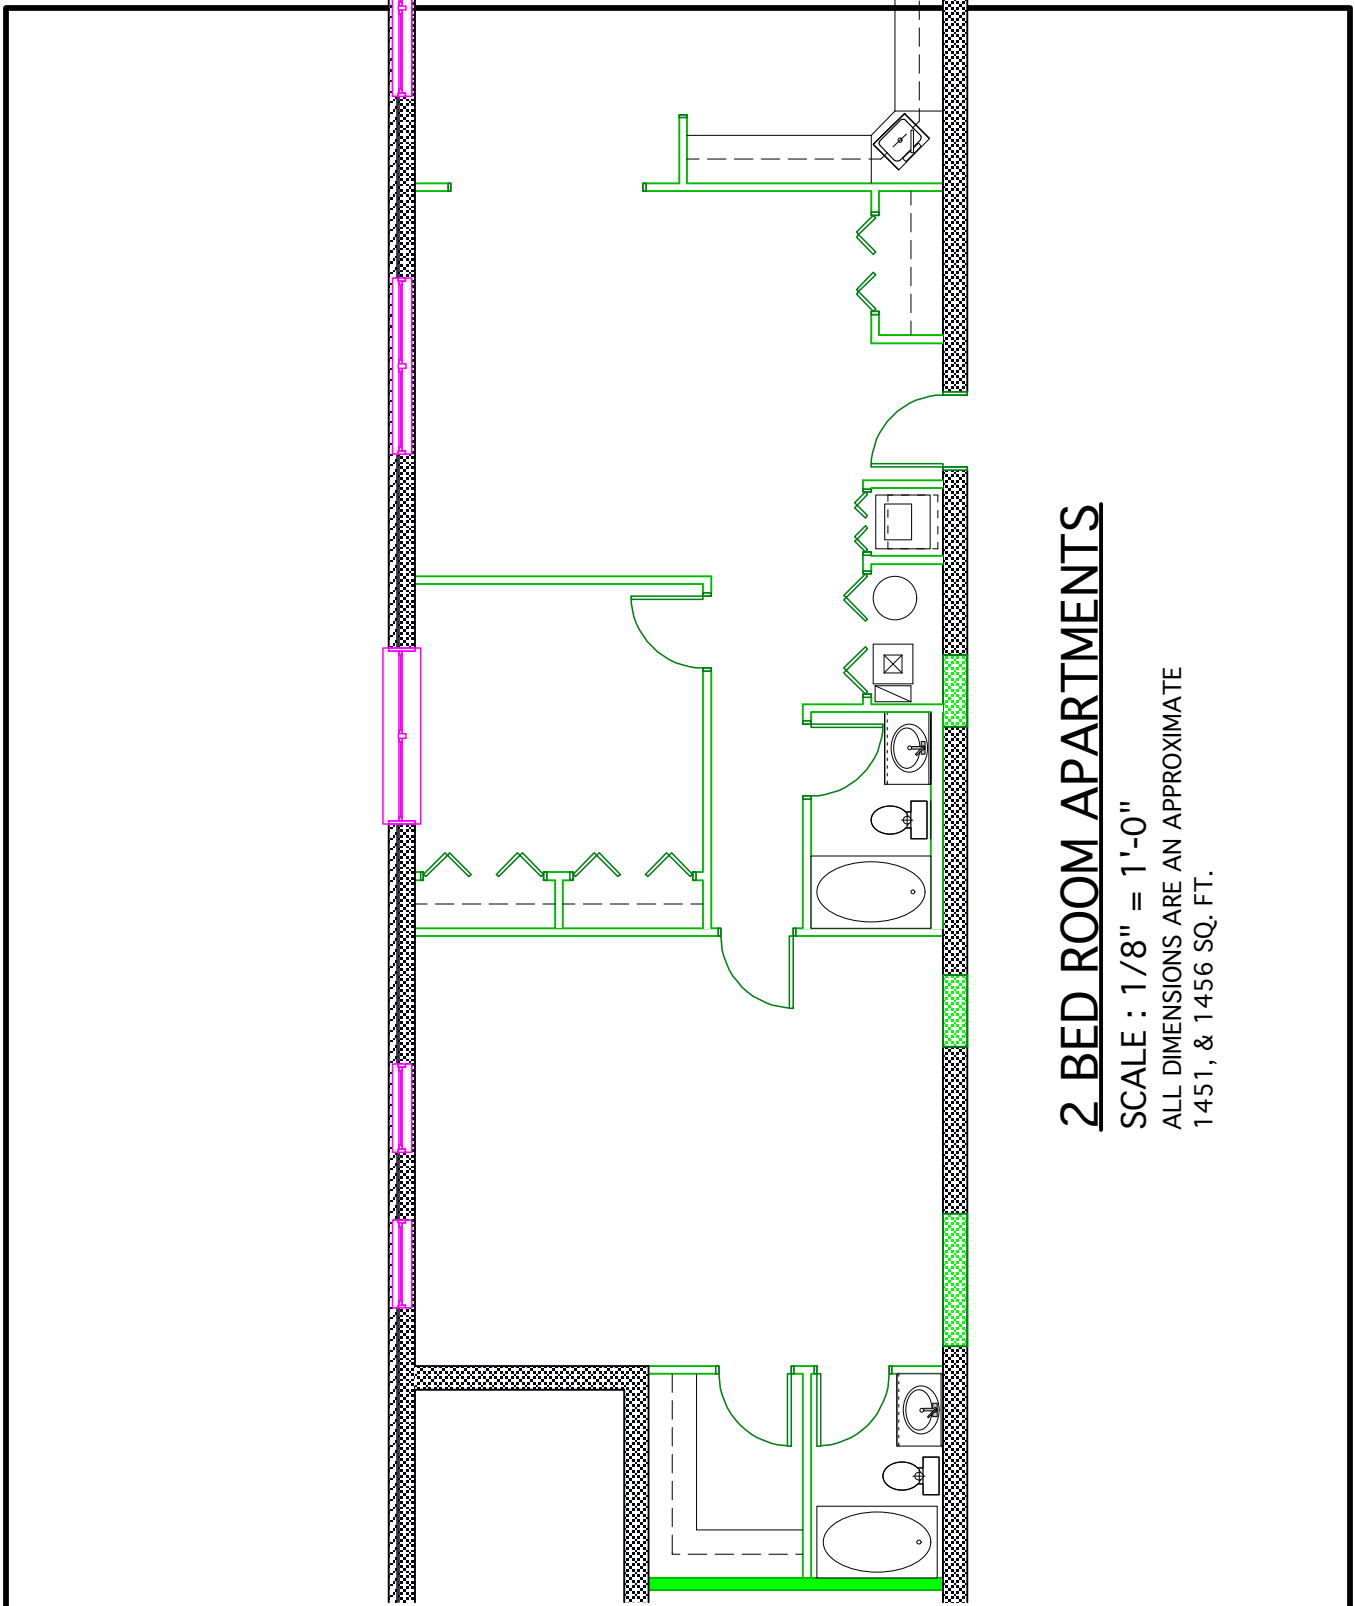

2 BED ROOM APARTMENTS

SCALE : 1/8" = 1'-0"
 ALL DIMENSIONS ARE AN APPROXIMATE
 1451, & 1456 SQ. FT.

MEDIA REAL ESTATE CO.


203 E. BALTIMORE AVE. : MEDIA, PA. 19063
 (610) 565-9000 : FAX (610) 891-1991

DENNIS L. SLOSTAD : ARCHITECT

MADISON SUITES

411 MANCHESTER AVENUE
 MEDIA, PENNSYLVANIA 19063

DATE : 11/10/06

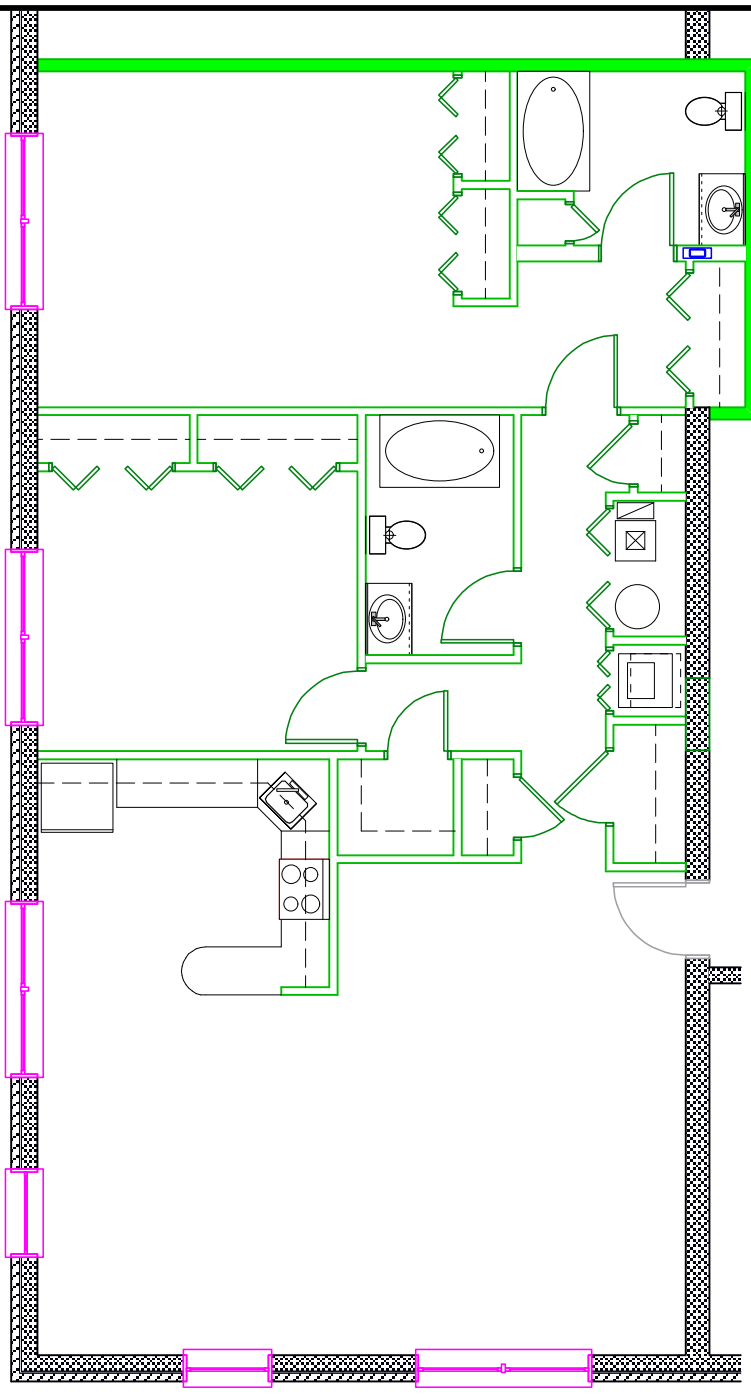

2 BED ROOM APARTMENTS

SCALE : 1/8" = 1'-0"

ALL DIMENSIONS ARE AN APPROXIMATE
1476, & 1479 SQ. FT.

MEDIA REAL ESTATE CO.


203 E. BALTIMORE AVE. : MEDIA, PA. 19063
(610) 565-9000 : FAX (610) 891-1991

DENNIS L. SLOSTAD : ARCHITECT

MADISON SUITES

411 MANCHESTER AVENUE
MEDIA, PENNSYLVANIA 19063

DATE : 11/10/06

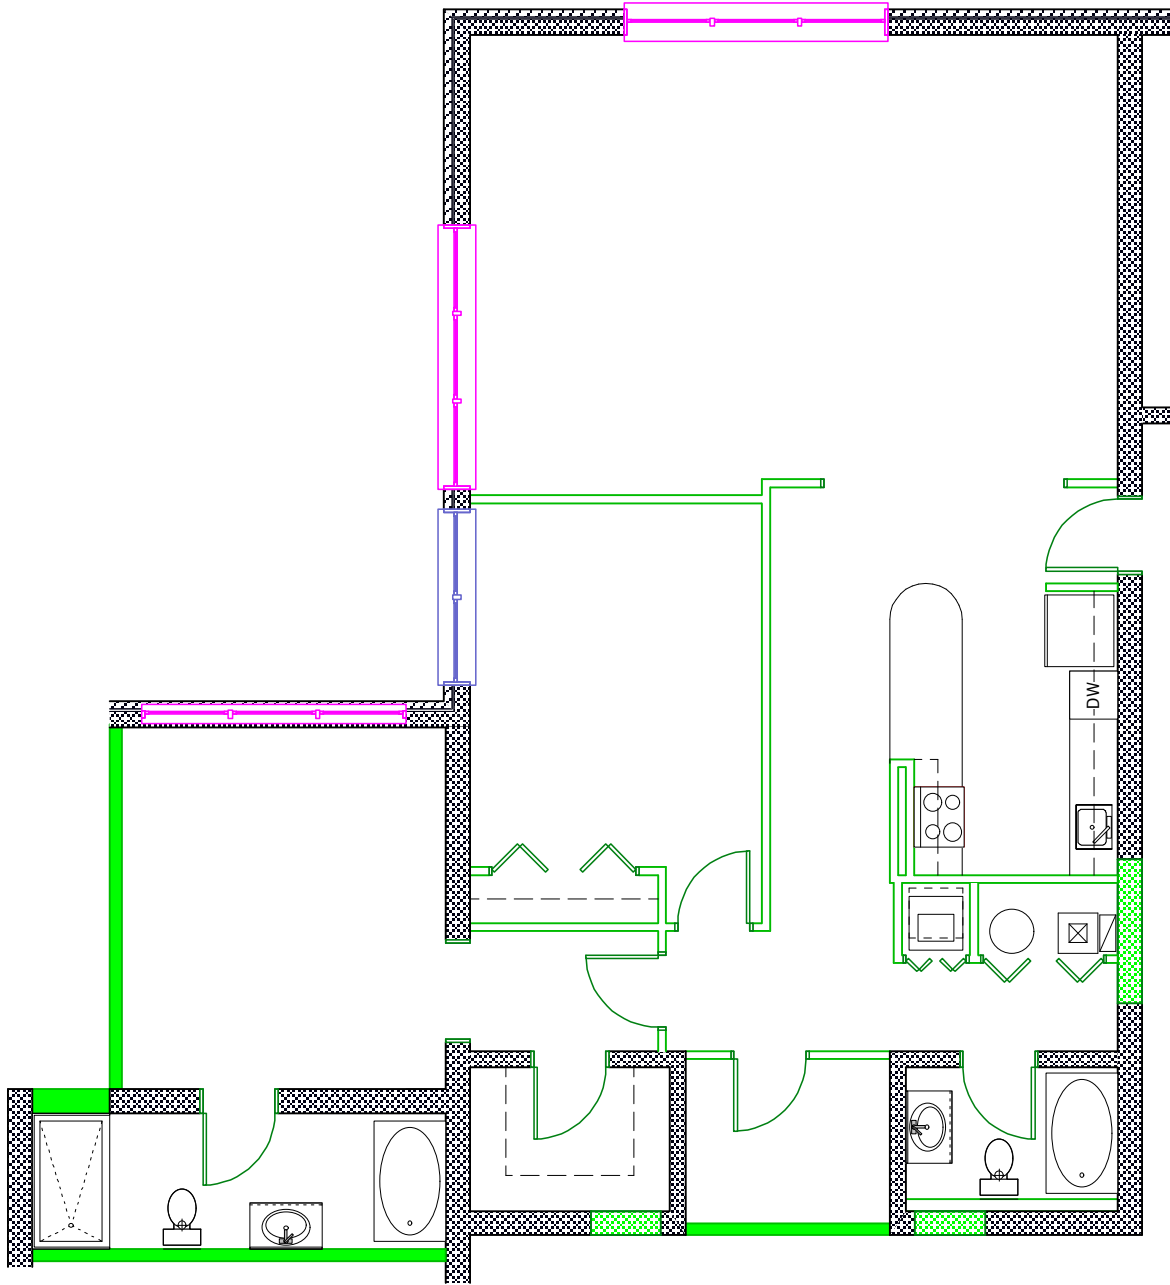

2 BED ROOM APARTMENTS

SCALE : 1/8" = 1'-0"

ALL DIMENSIONS ARE AN APPROXIMATE
1635, & 1668 SQ. FT.

MEDIA REAL ESTATE CO.

203 E. BALTIMORE AVE. : MEDIA, PA. 19063
(610) 565-9000 : FAX (610) 891-1991

DENNIS L. SLOSTAD : ARCHITECT

MADISON SUITES

411 MANCHESTER AVENUE
MEDIA, PENNSYLVANIA 19063

DATE : 11/10/06